


Over_All: X+80 mm

Cut_Out: X

Clear_Open: X-120 mm

110

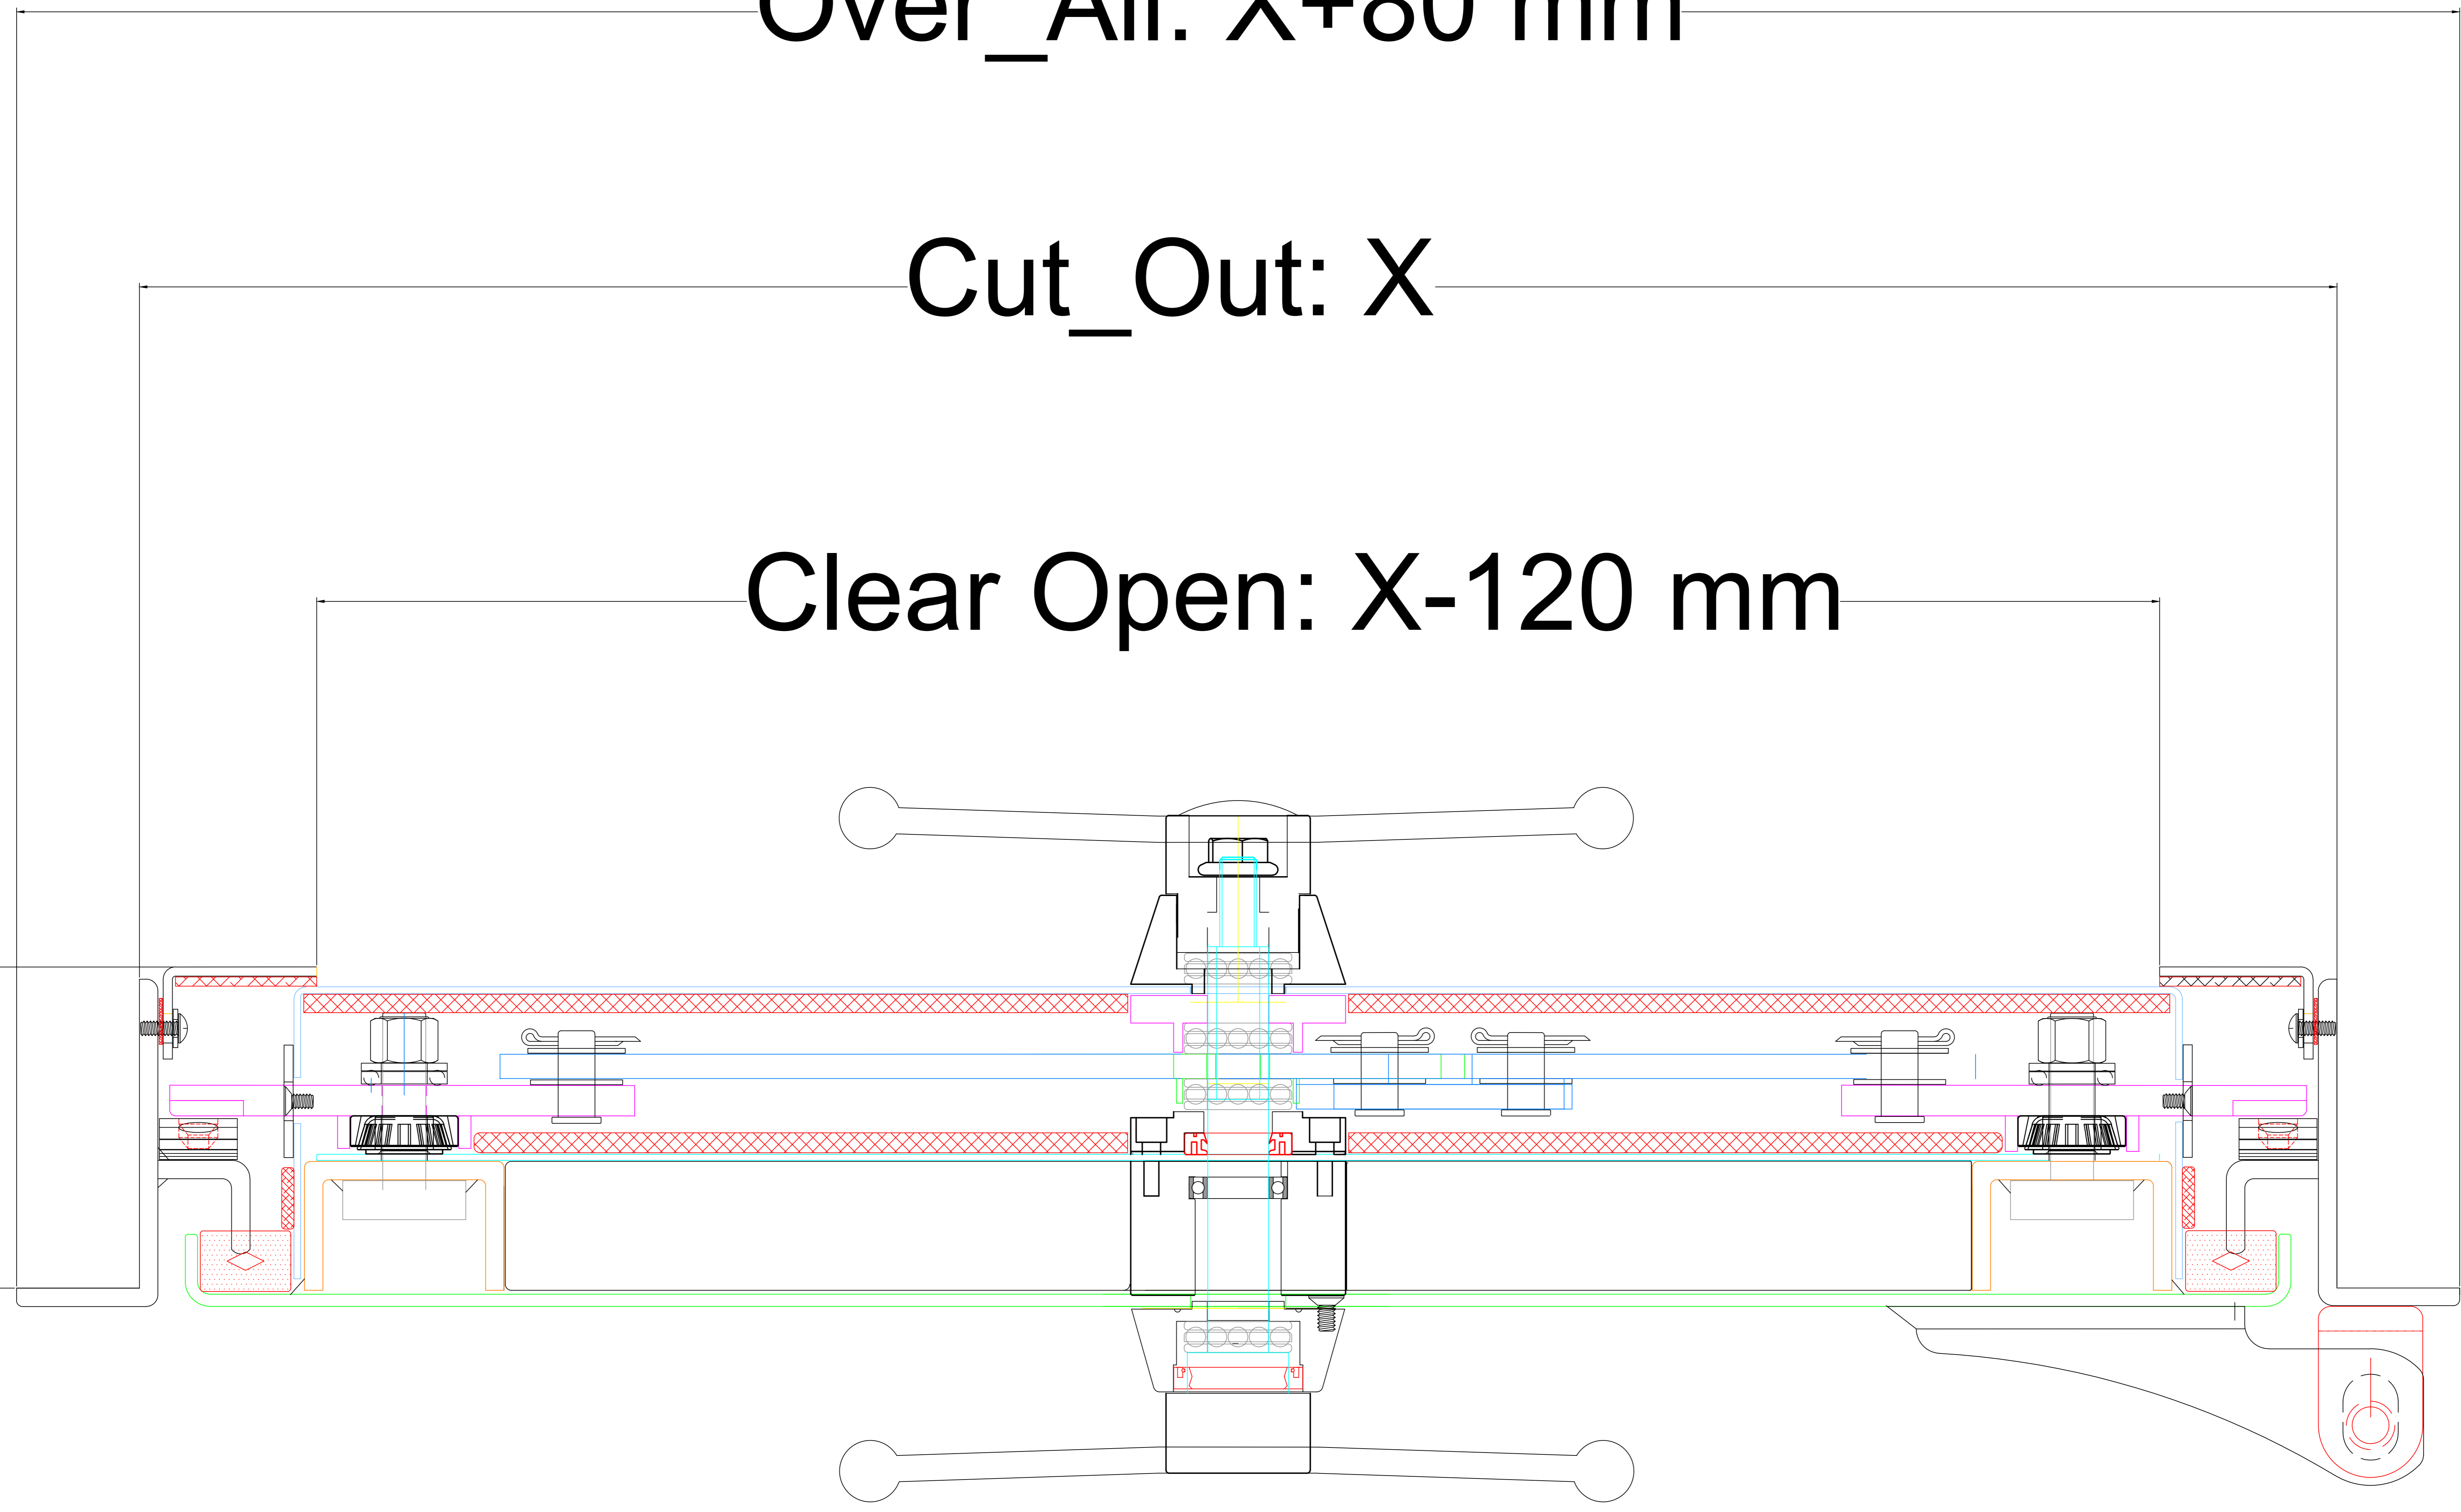

EXTERIOR, RH DOOR

DWTA60 series