


Over_All: X+80 mm

Cut_Out: X

Clear_Open: X-72 mm

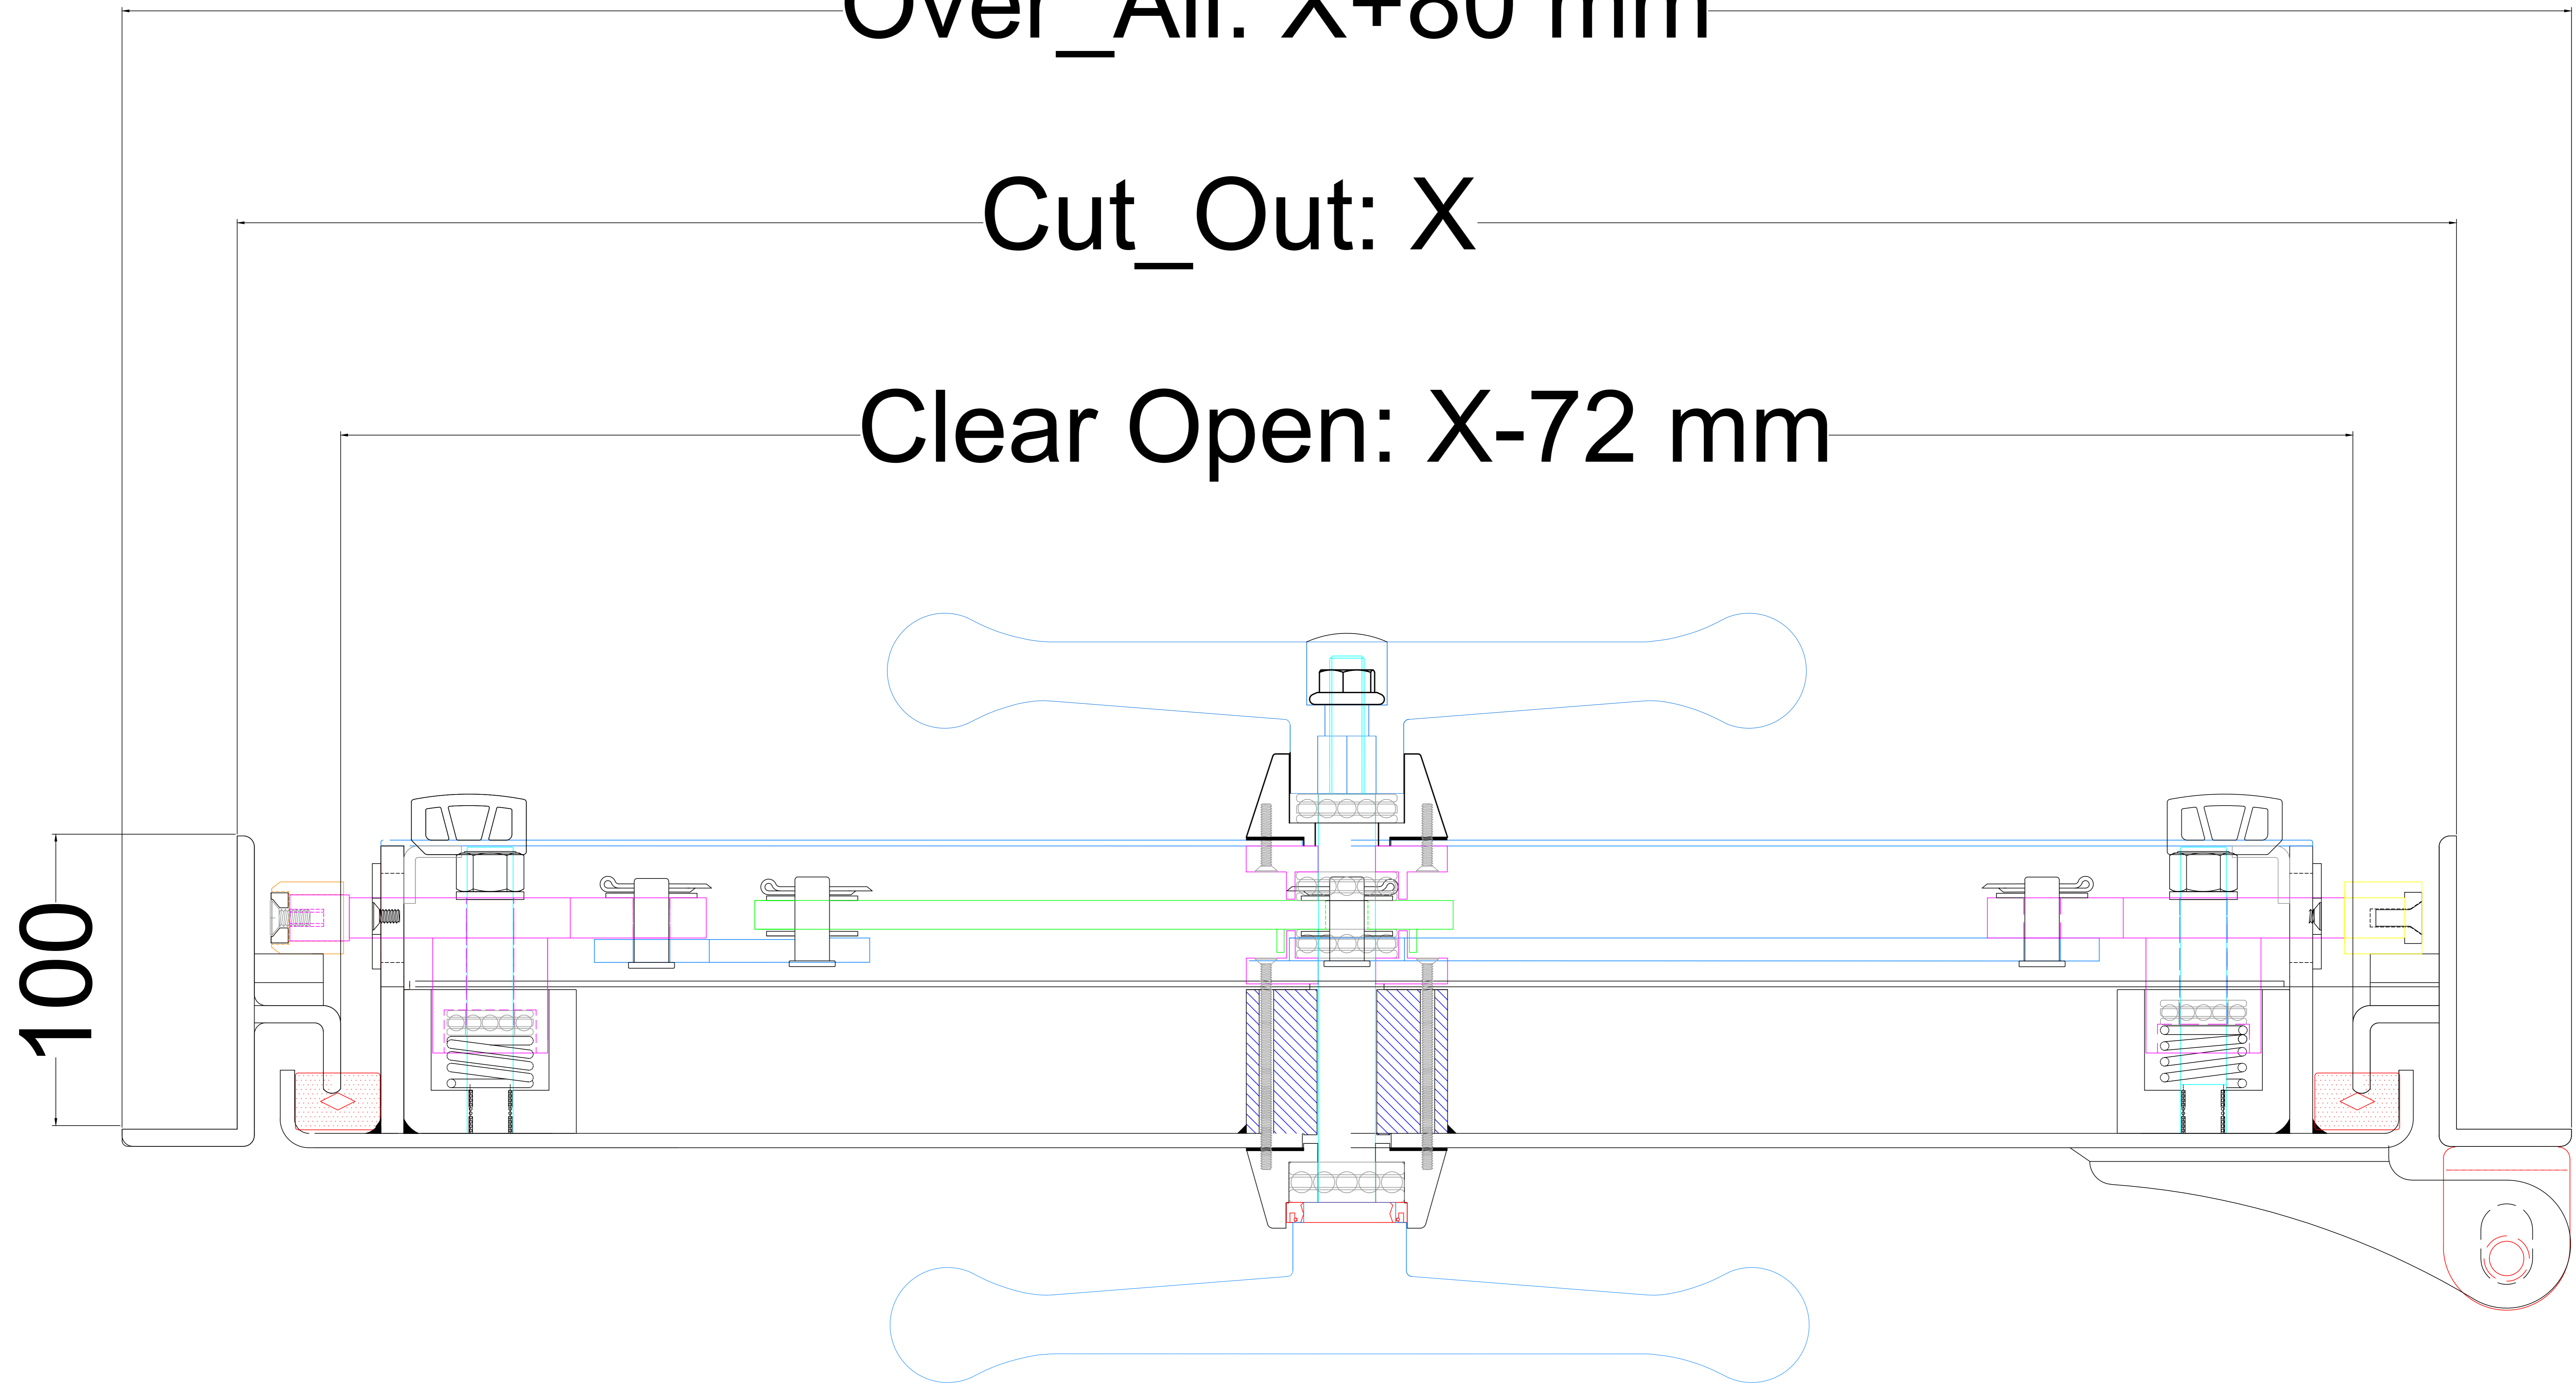

EXTERIOR, RH DOOR

DWTFLST2 series